


Fönster F6 12 st + 12 st MEKA3K,  $U \leq 1,0$



Balkongdörr D2 6stV+6stH+6stV+6stH tot 24st,  $U \leq 1,0$

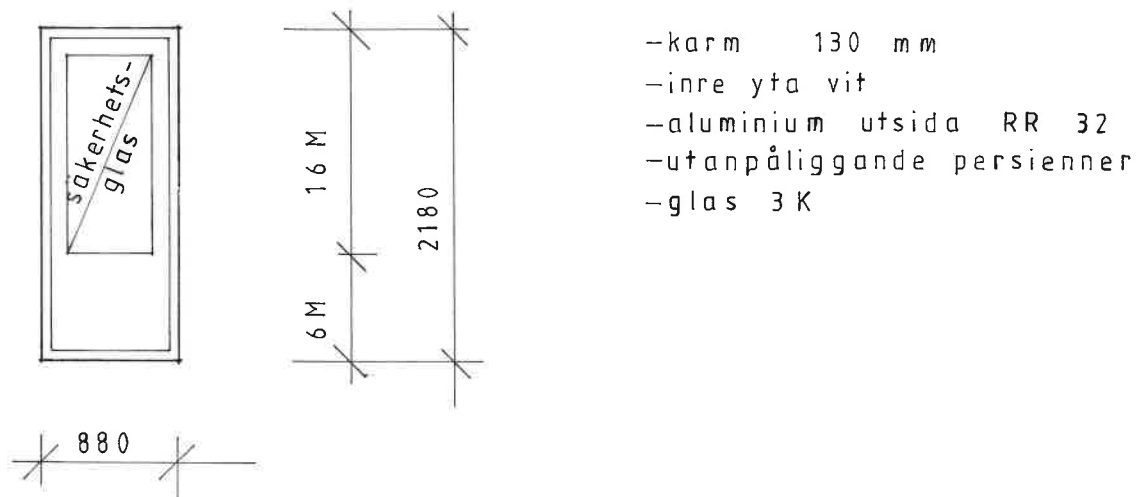


Storätaren Malax  
Hus B och C


14/5 ~~4/4~~ 2019

*Kus Svanen*

Fönster F3 16 st + 16 st MSEA,  $U \leq 1,0$

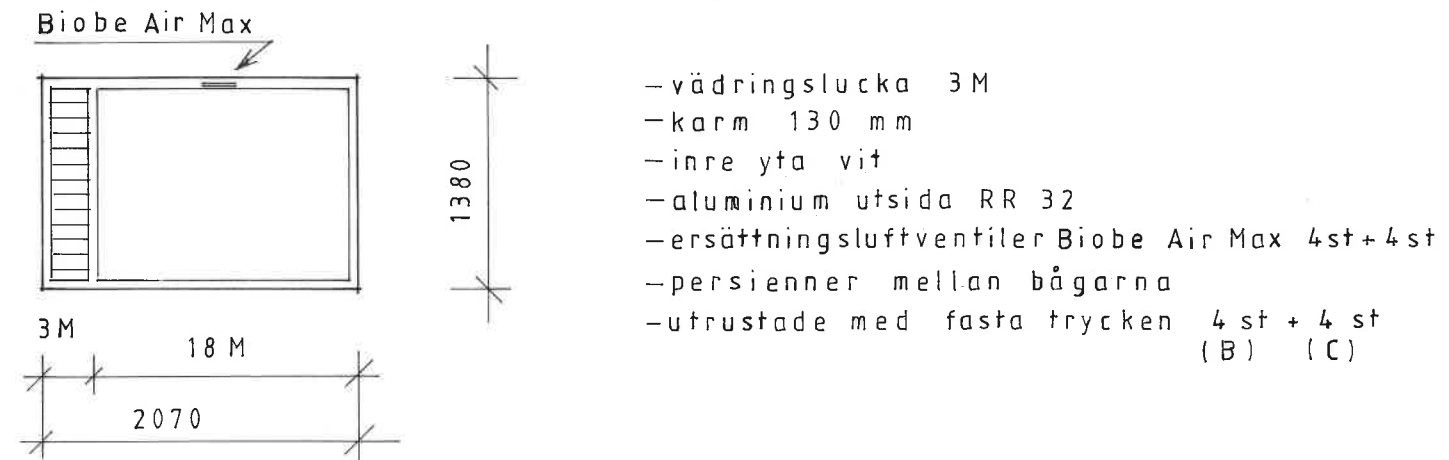

Fönster F4 22 st + 22 st MSEA,  $U \leq 1,0$

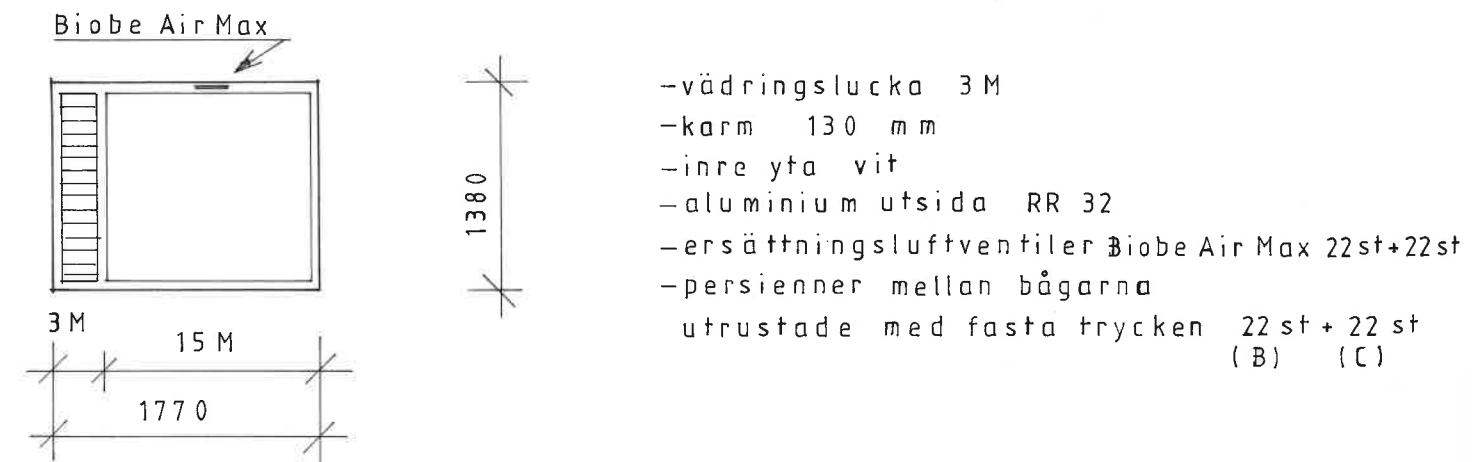

Fönster F5 4 st + 4 st MSEA,  $U \leq 1,0$

